
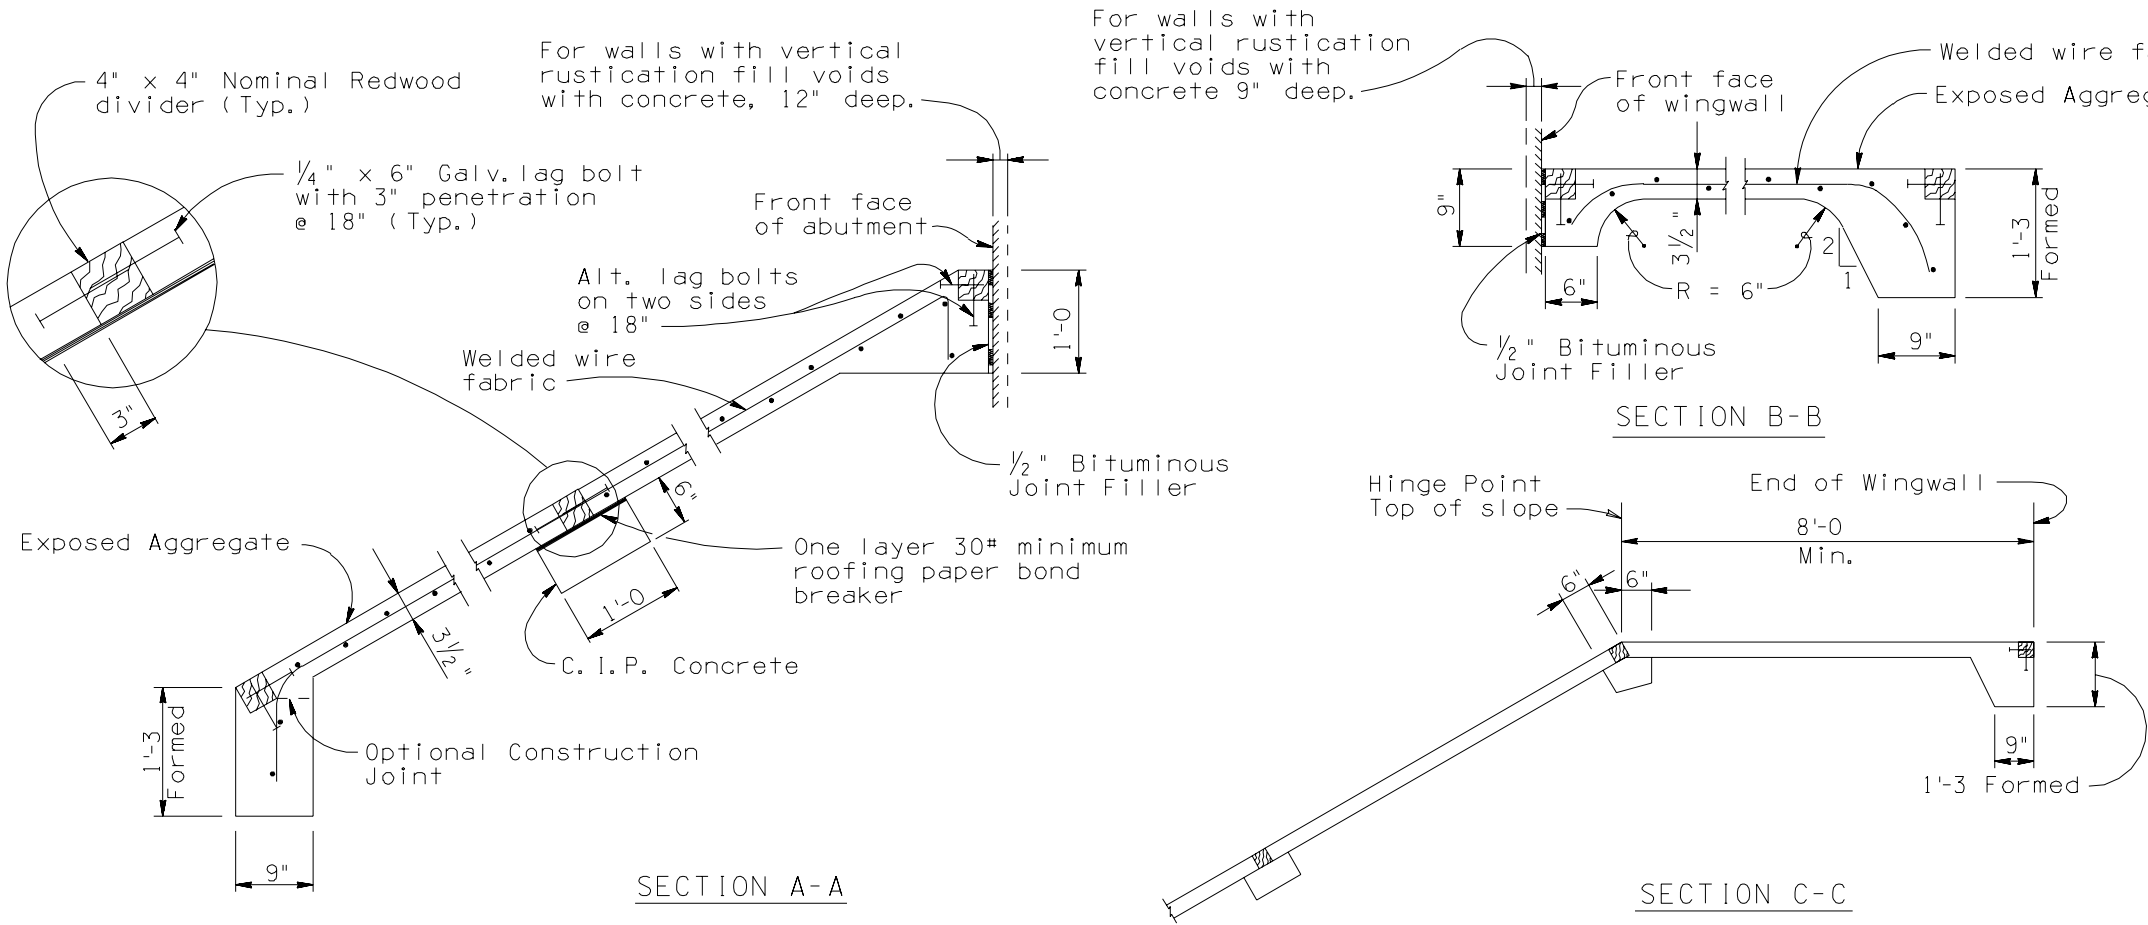


F.H.W.A. REGION	STATE	PROJECT NO.	SHEET NO.	TOTAL SHEETS	AS BUILT
9	ARIZ.				

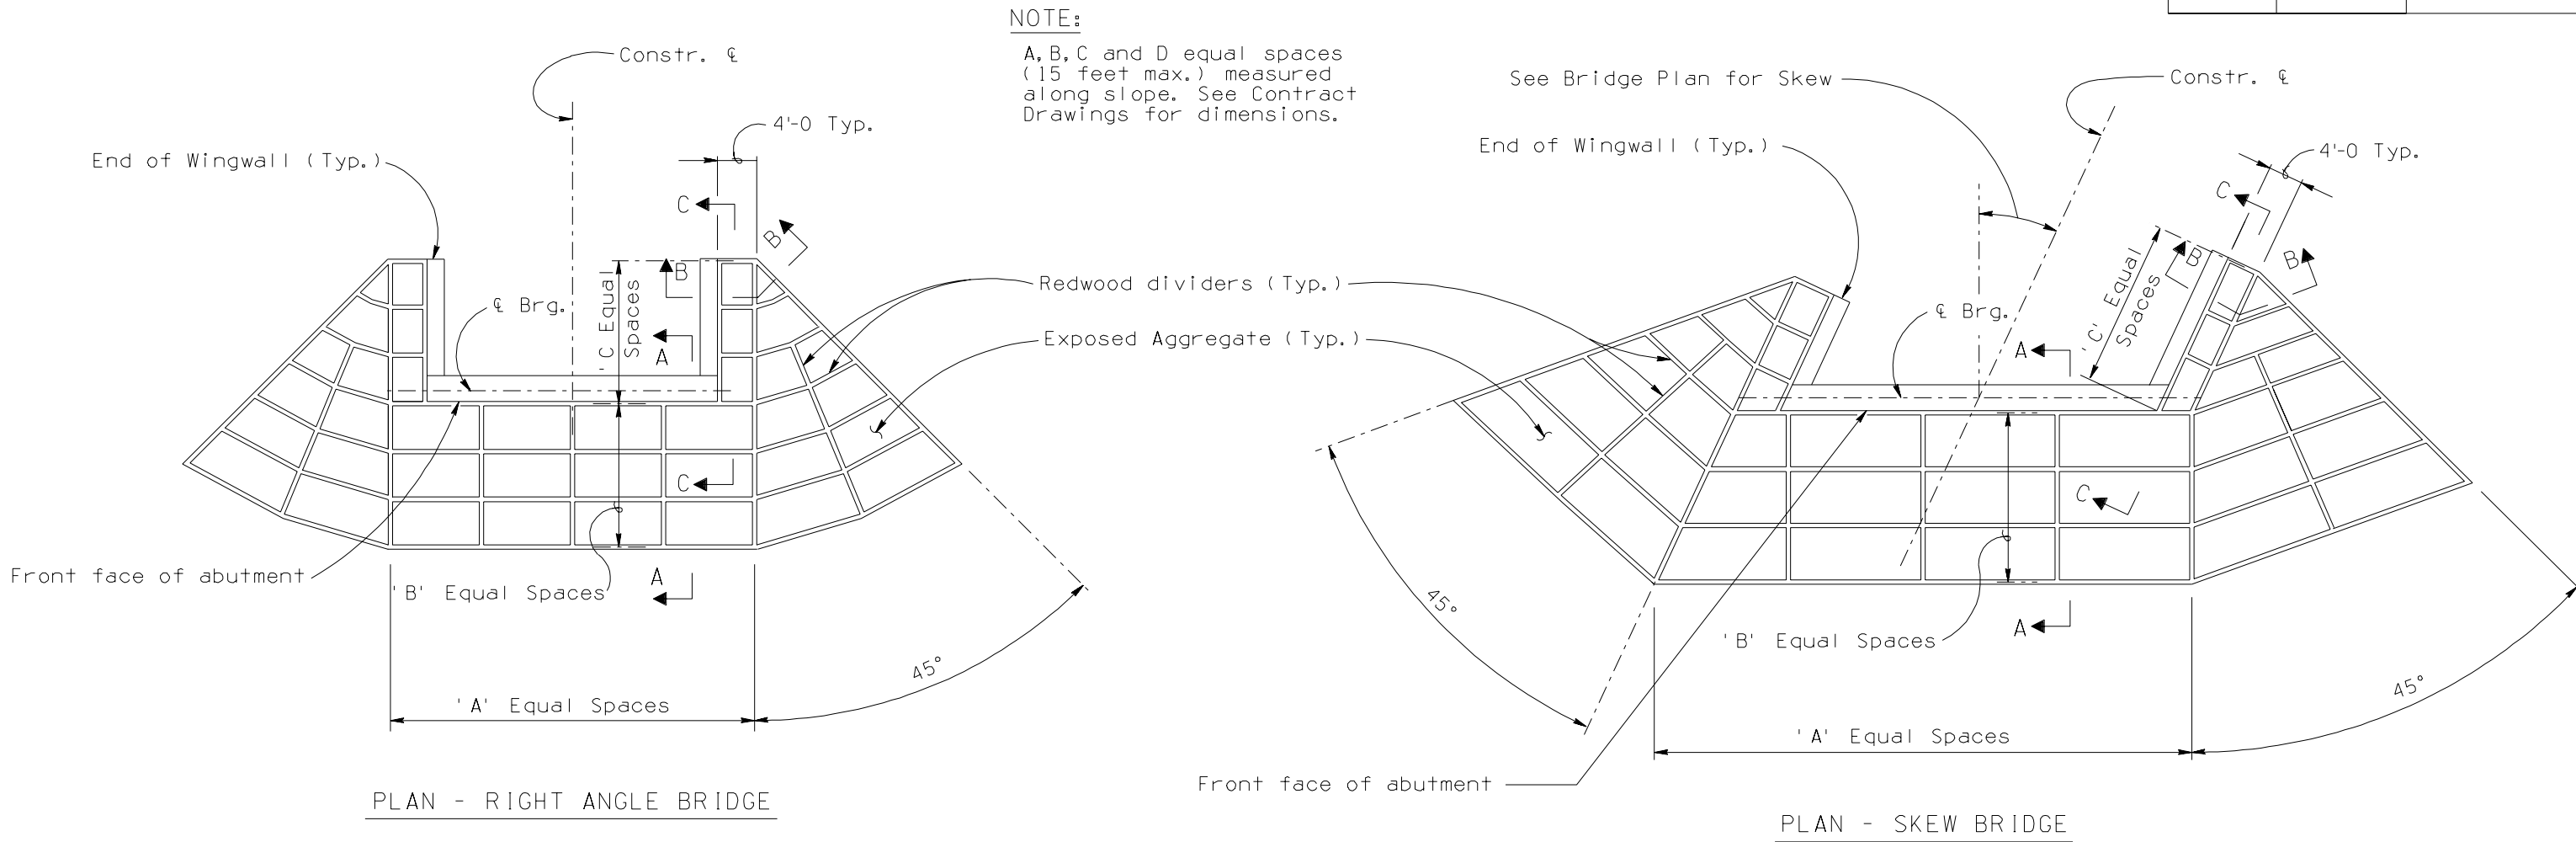

GENERAL NOTES:

Construction Specification - Arizona Department of Transportation Standard Specifications for Road and Bridge Construction, Edition of 2000.

Design Specifications - AASHTO Standard Specifications for Highway Bridges, Seventeenth Edition 2003.

Concrete for slope paving shall be Class "S", (f'c = 3000 psi) with exposed aggregate surface. Maximum size coarse aggregate shall be 3/4 inch. Shotcreting shall not be allowed.

Welded wire fabric shall be 6 x 6 - W1.4 x W1.4.

Item No. 9210007
SLOPE PAVING
Measure: Square Yards

DESIGN APPROVED <i>Henry Man-Fa. Sung</i>		ARIZONA DEPARTMENT OF TRANSPORTATION INTERMODAL TRANSPORTATION DIVISION BRIDGE GROUP STRUCTURE DETAIL	
APPROVED FOR DISTRIBUTION <i>J. Daniel Davis</i>		SLOPE PAVING DETAILS OVERPASS	
ROUTE	LOCATION	DRAWING NO. SD 2.05	
TRACS NO.		___ OF ___	